


BINDING EDGE

BINDING EDGE

BINDING EDGE

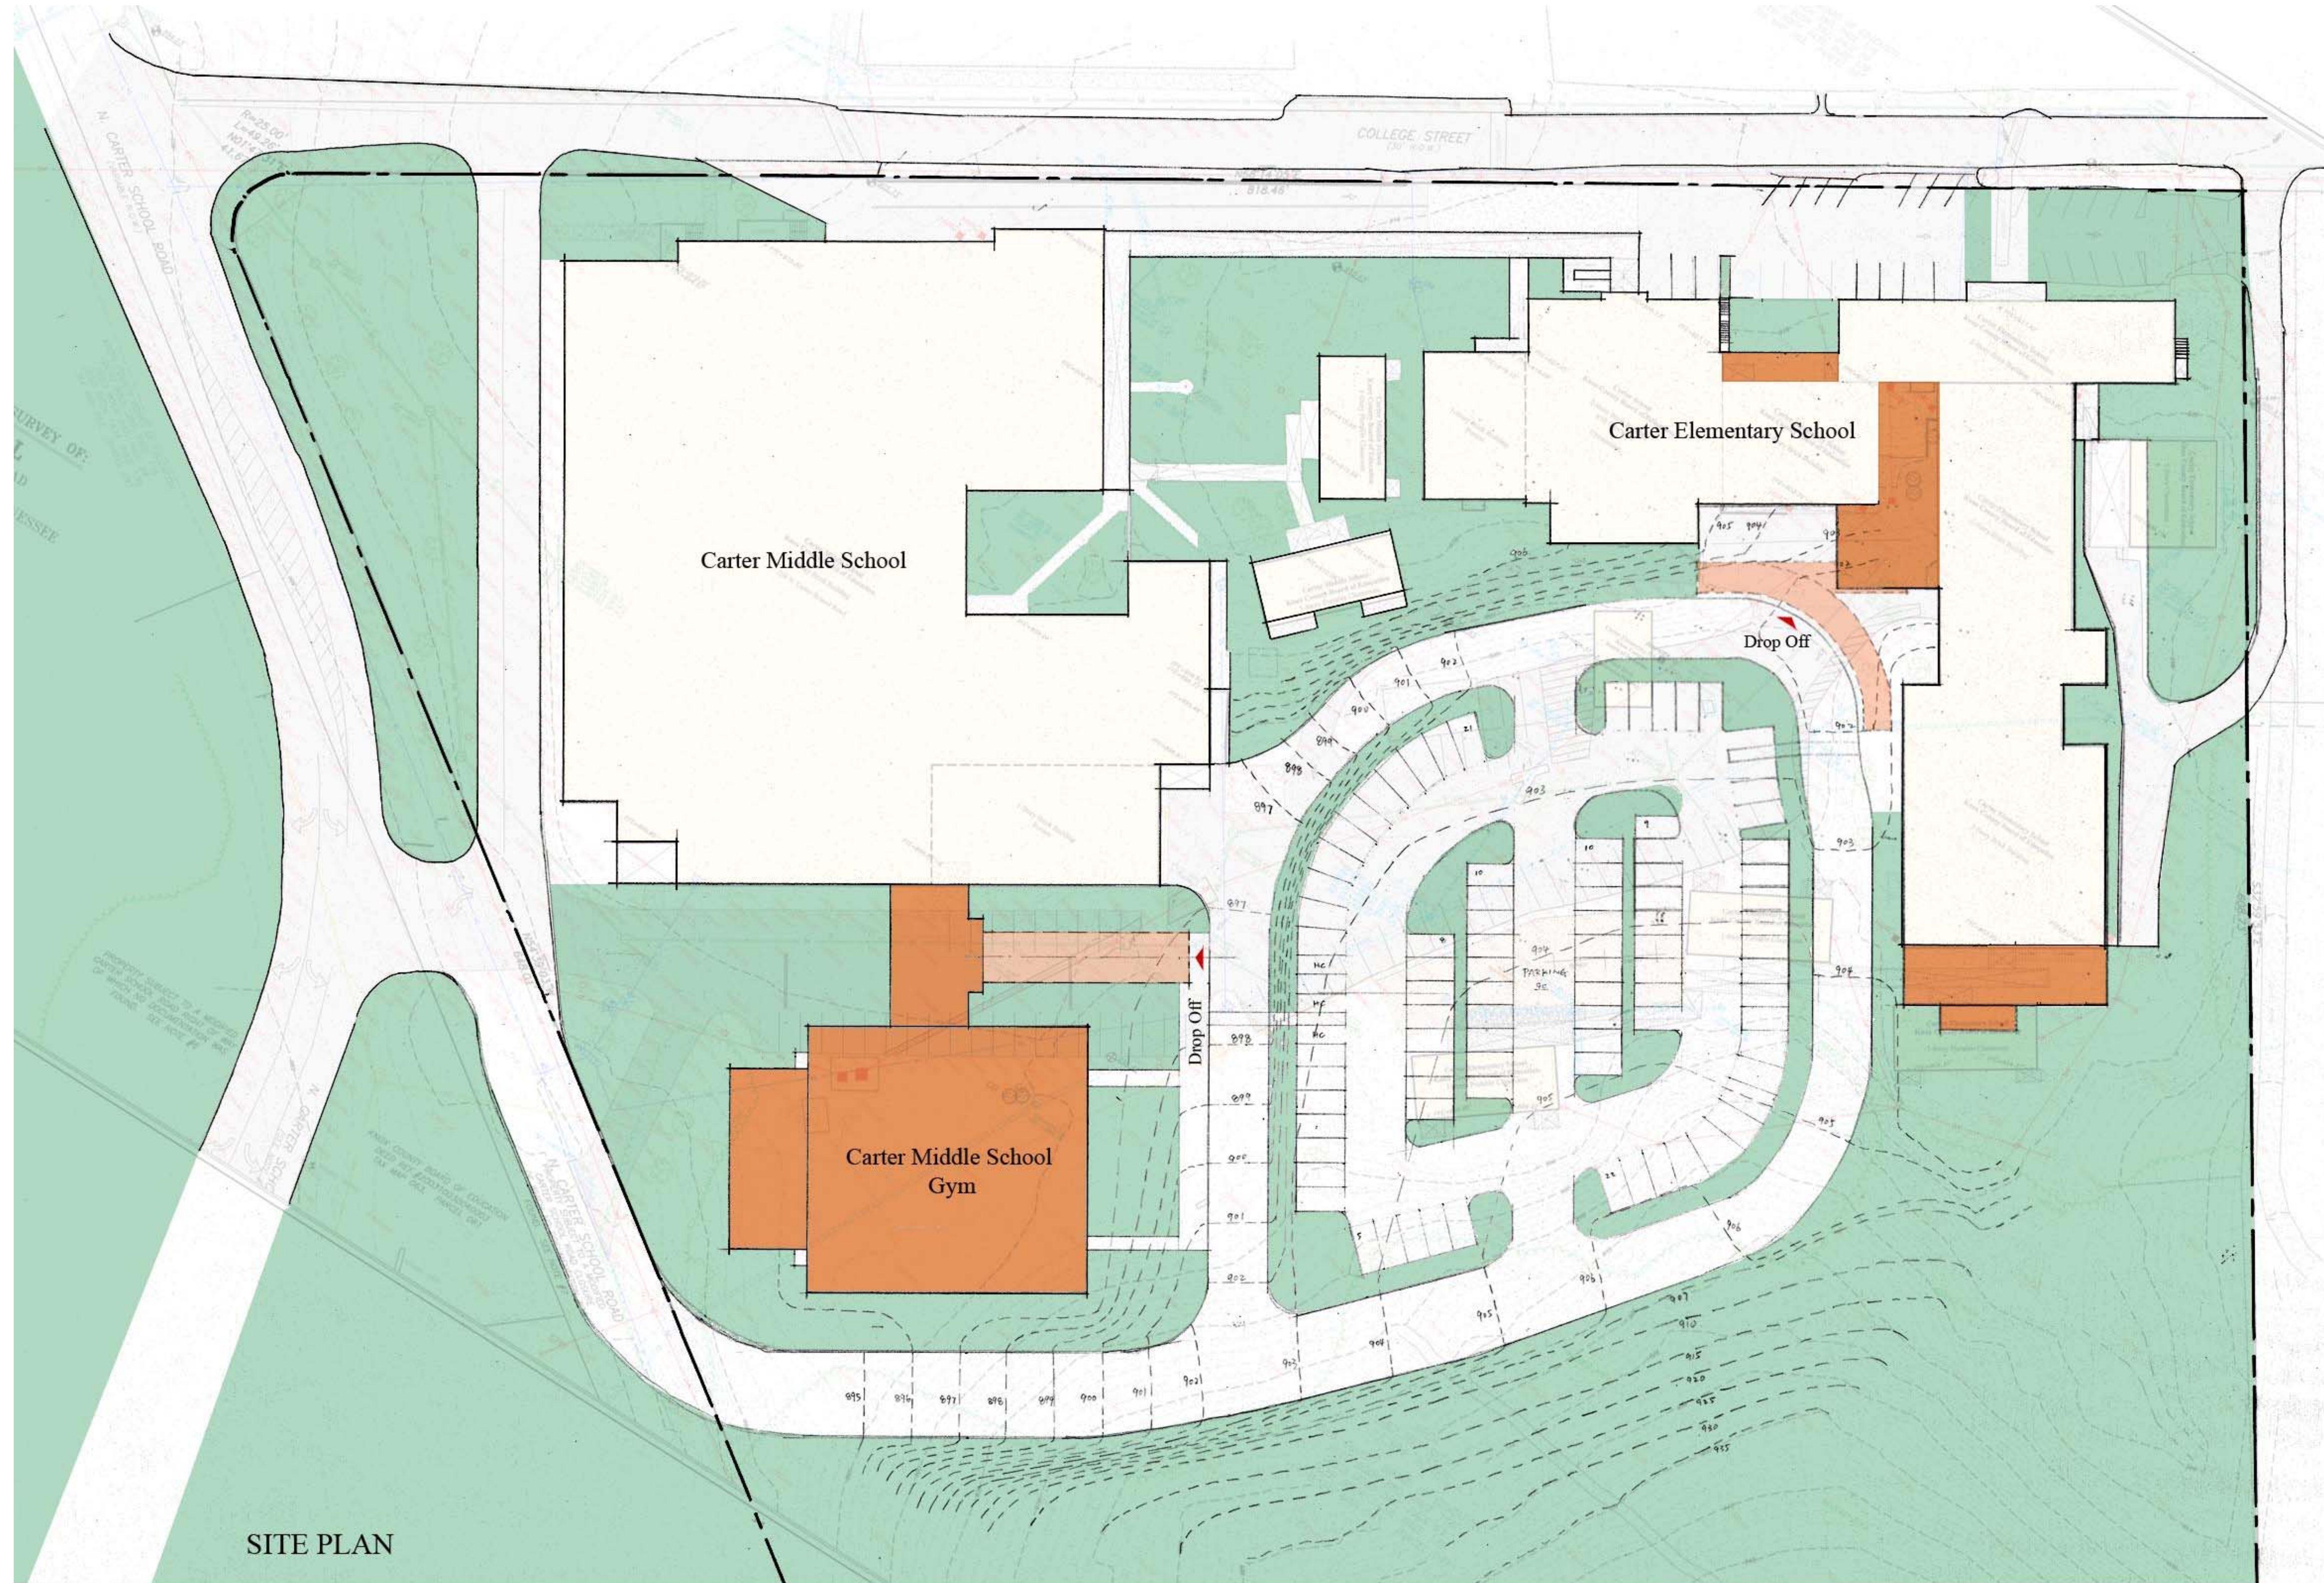

SITE PLAN

TIME / DATE: 1/14/2010 11:58:19 AM

09xxx.00

550 W. MAIN STREET, SUITE 300

KNOXVILLE, TENNESSEE 37902
 CONTACT: POC@MCCARTY-HOLSAPLE.COM
 EMAIL: info@mhm.com
 TELEPHONE: (865) 544-2000
 FACSIMILE: (865) 544-0002
 INTERNET: mhm.com

PROJECT INFORMATION
 CONTRACT: SBC-00000000000000

Carter Schools

9304 College Street Strawberry Plains, TN 37871
 KNOXVILLE, TENNESSEE 00000-000

JURISDICTION INFORMATION

STATE:	TENNESSEE
CITY:	KNOXVILLE
COUNTY:	KNOX
ZONING:	ZONING
PARCEL:	Parcel
BUILDING CODE:	IBC 2000
OCCUPANCY:	COMMERCIAL
BUILDING TYPE:	(UN) PROTECTED (UN) SUBMITTAL
GROSS AREA:	300.34
HEIGHT ALLOW:	
No. of EXITS:	
PARKING:	HDCP
No. of FIXTURES:	SA HDCP
SERVICE SINKS:	HDCP

CODES OFFICIAL REVIEW

ACTIVE DESIGN PHASE

- SCHEMATIC DESIGN
- DESIGN DEVELOPMENT
- RED-CHECK
- CONSTRUCTION DOCUMENTS
- CONSTRUCTION BIDDING PHASE
- CONSTRUCTION ADMINISTRATION

SEAL

**PRELIMINARY
PACKAGE
NOT FOR
CONSTRUCTION**

© McCarty Holsaple McCarty, Inc.
 All rights reserved. No part of this drawing may be reproduced or transmitted in any form or by any means, electronic or mechanical, including photocopying, recording, or by any information storage and retrieval system, without the prior written permission of the copyright owner.

KEY PLAN

REVISION INFORMATION

No.	Date	Description

DRAWING INFORMATION

SCALE: 1" = 40'-0"
 SCALE GUIDE: [Graphic Scale]
 DWG. ISSUED: 01/14/10
 PRJ MGR: PM NAME
 PA / PC: JC Name
 DRAWN BY: Author
 CHECKED BY: Project Checked By

DRAWING TITLE

SITE PLAN

DRAWING NO:

AS-100