


BINDING EDGE

BINDING EDGE

BINDING EDGE

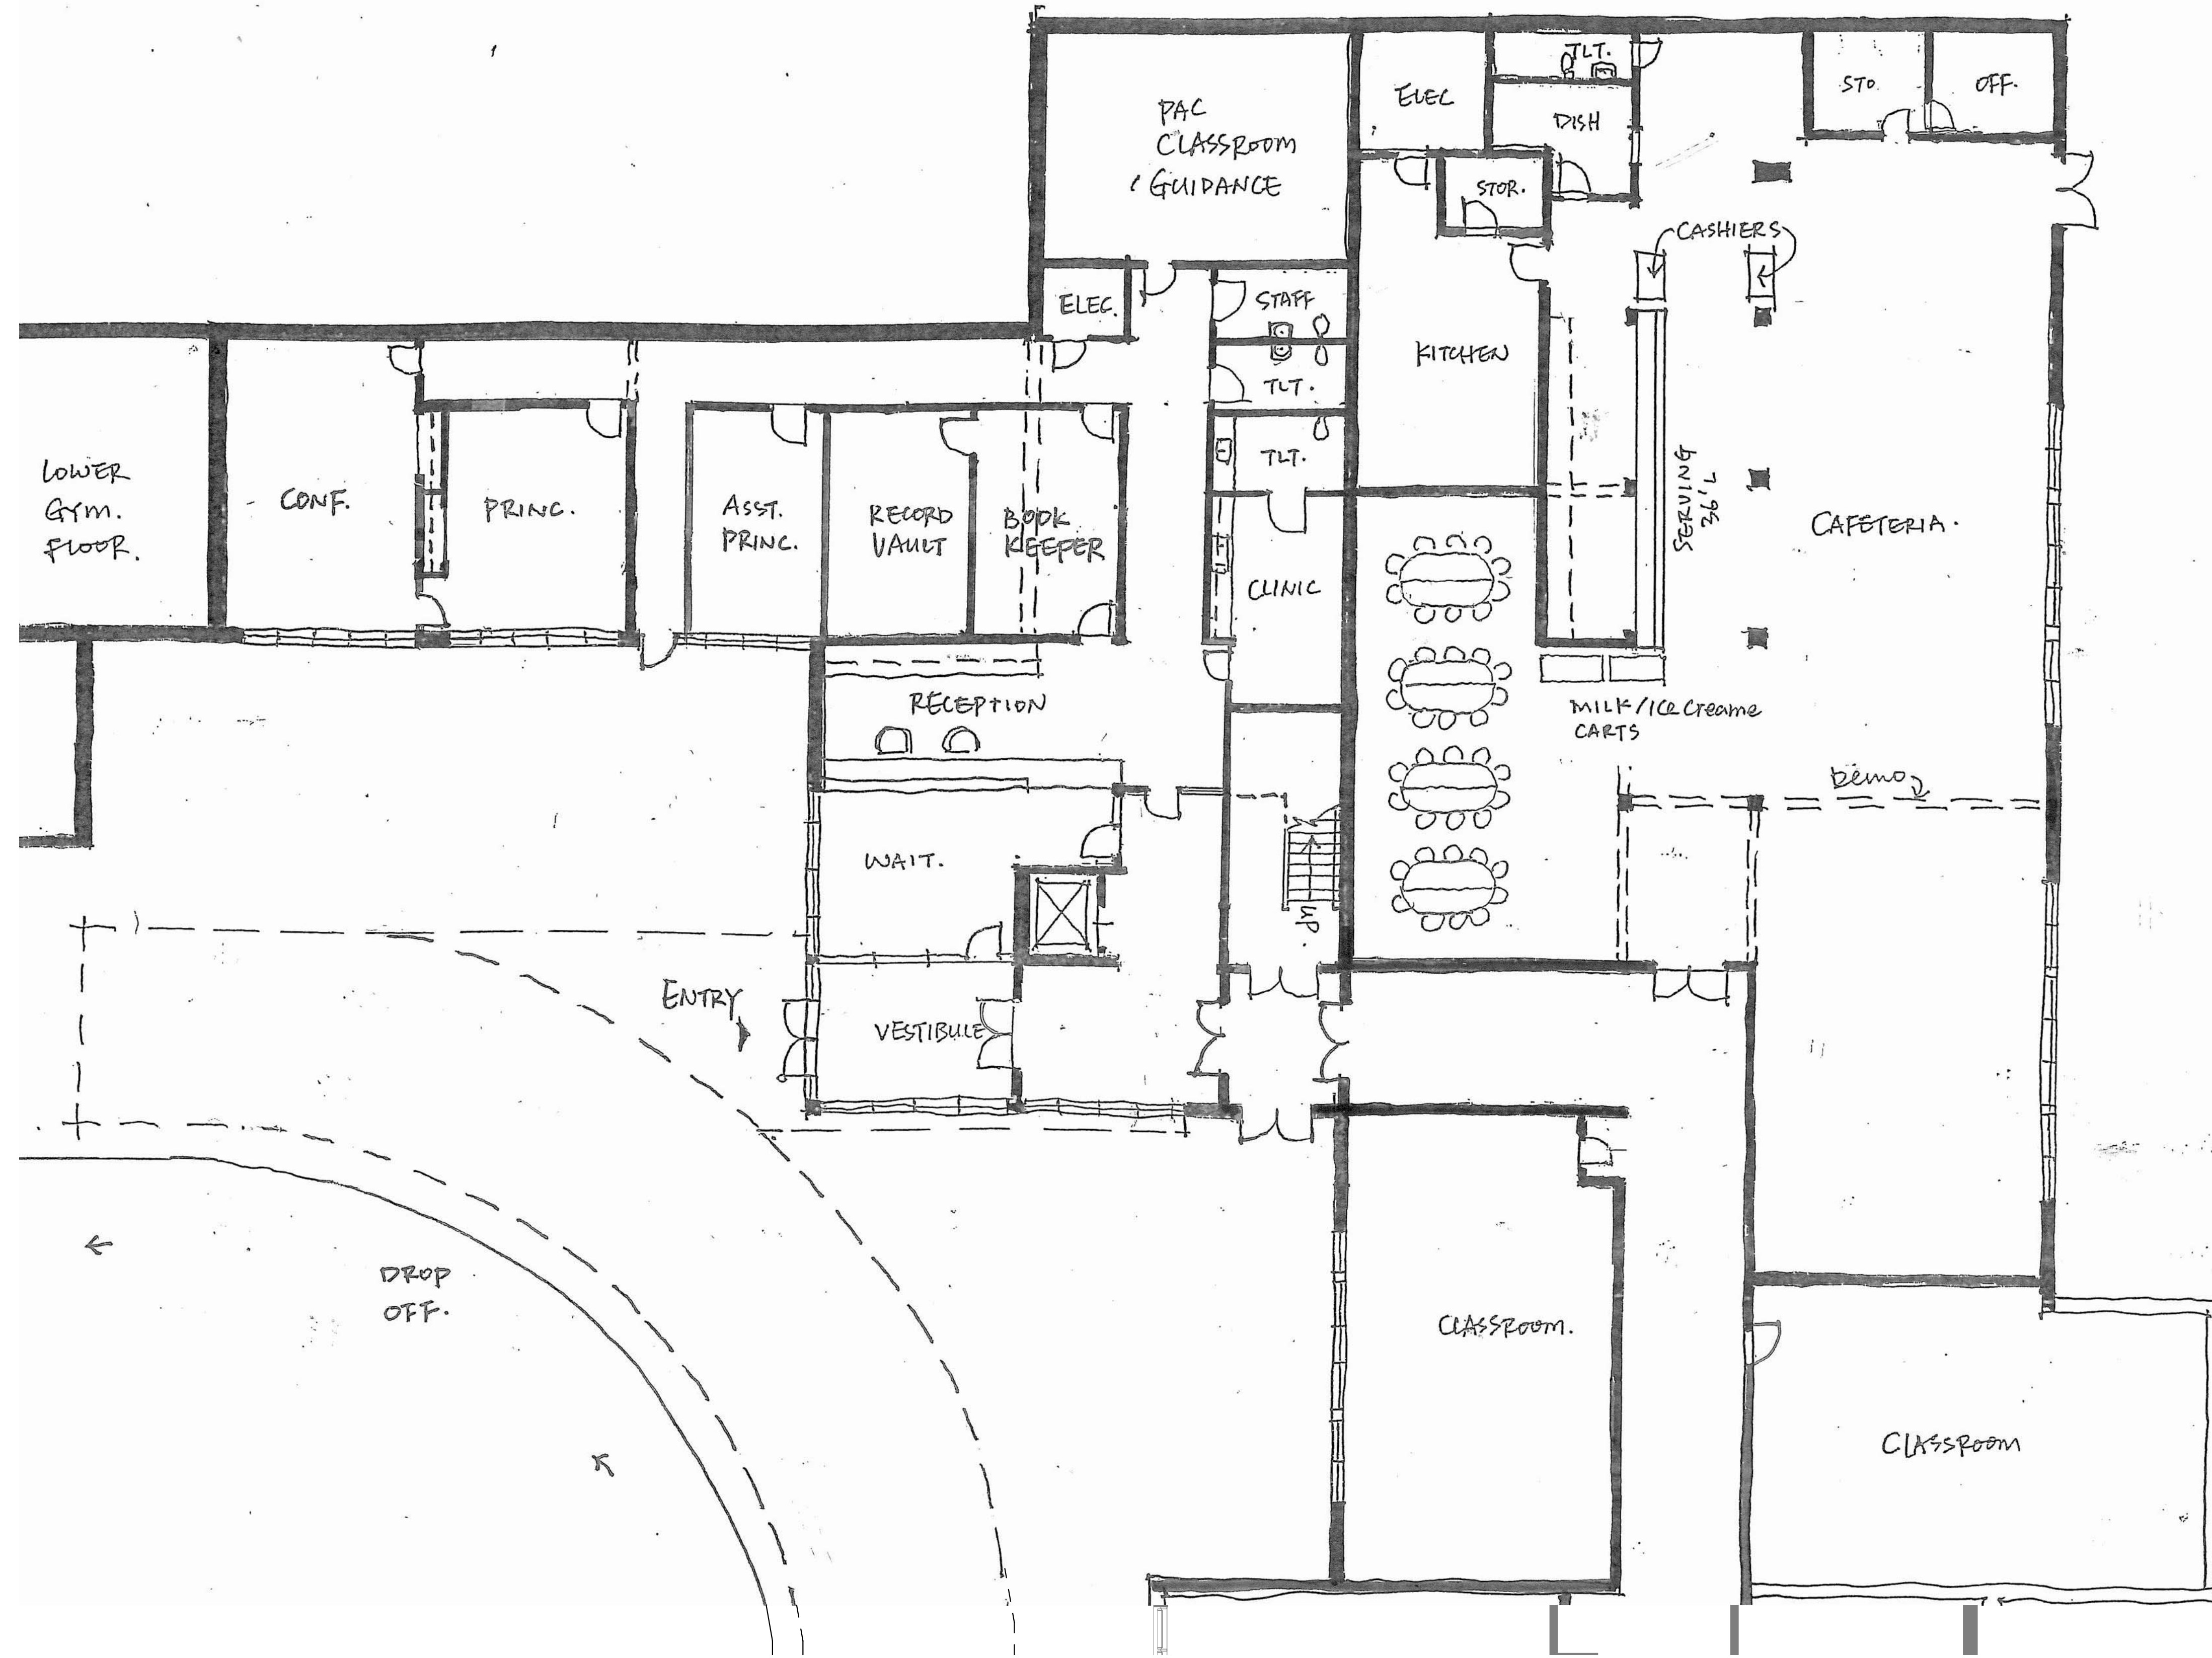

1 ES Lower Level Plan
A210 1/8" = 1'-0"

TIME / DATE: 1/14/2010 11:54:10 AM

09xxx.00

550 W. MAIN STREET, SUITE 300
KNOXVILLE, TENNESSEE 37902
CONTACT: P.O. BOX 500000, 1100 SHELBY DRIVE, SUITE 200
EMAIL: info@mhmc.com
TELEPHONE: (865) 544-2200
FACSIMILE: (865) 544-0002
INTERNET: mhmc.com

PROJECT INFORMATION
CONTRACT: SBC-0000000000000000

Carter Schools

9304 College Street Strawberry Plains, TN 37871
KNOXVILLE, TENNESSEE 00000-000

JURISDICTION INFORMATION

STATE:	TENNESSEE
CITY:	KNOXVILLE
COUNTY:	KNOX
ZONING:	ZONING
PARCEL:	Parcel
BUILDING CODE:	IBC 2006
OCCUPANCY:	COMMERCIAL
BUILDING TYPE:	(UN) PROTECTED (UN) SHELLED
GROSS AREA:	300 SF
HEIGHT ALLOW:	
No. of EXITS:	
PARKING:	
No. of FIXTURES:	HA HDIP
SERVICE SINKS:	SA HDIP

CODES OFFICIAL REVIEW

ACTIVE DESIGN PHASE

- SCHEMATIC DESIGN
- DESIGN DEVELOPMENT
- RED-CHECK
- CONSTRUCTION DOCUMENTS
- CONSTRUCTION BIDDING PHASE
- CONSTRUCTION ADMINISTRATION

SEAL:

**PRELIMINARY
PACKAGE
NOT FOR
CONSTRUCTION**

© McCarty Holsapple McCarty, Inc.
Do NOT scale drawings. Use given dimensions only.
If not shown, verify contact information with ARCHITECT.
Contractor shall check and verify all dimensions and
conditions at job site.

KEY PLAN:

REVISION INFORMATION

No.	Date	Description

DRAWING INFORMATION

SCALE:	1/8" = 1'-0"
SCALE GUIDE:	
DATE ISSUED:	01/14/09
PM NAME:	PM NAME
JC NAME:	JC NAME
AUTHOR:	AUTHOR
PROJECT CHECKED BY:	PROJECT CHECKED BY

DRAWING TITLE:

Lower Level Plan

DRAWING NO:

A210